



Схема красных линий д. Белобородово Нытвенского района Пермского края

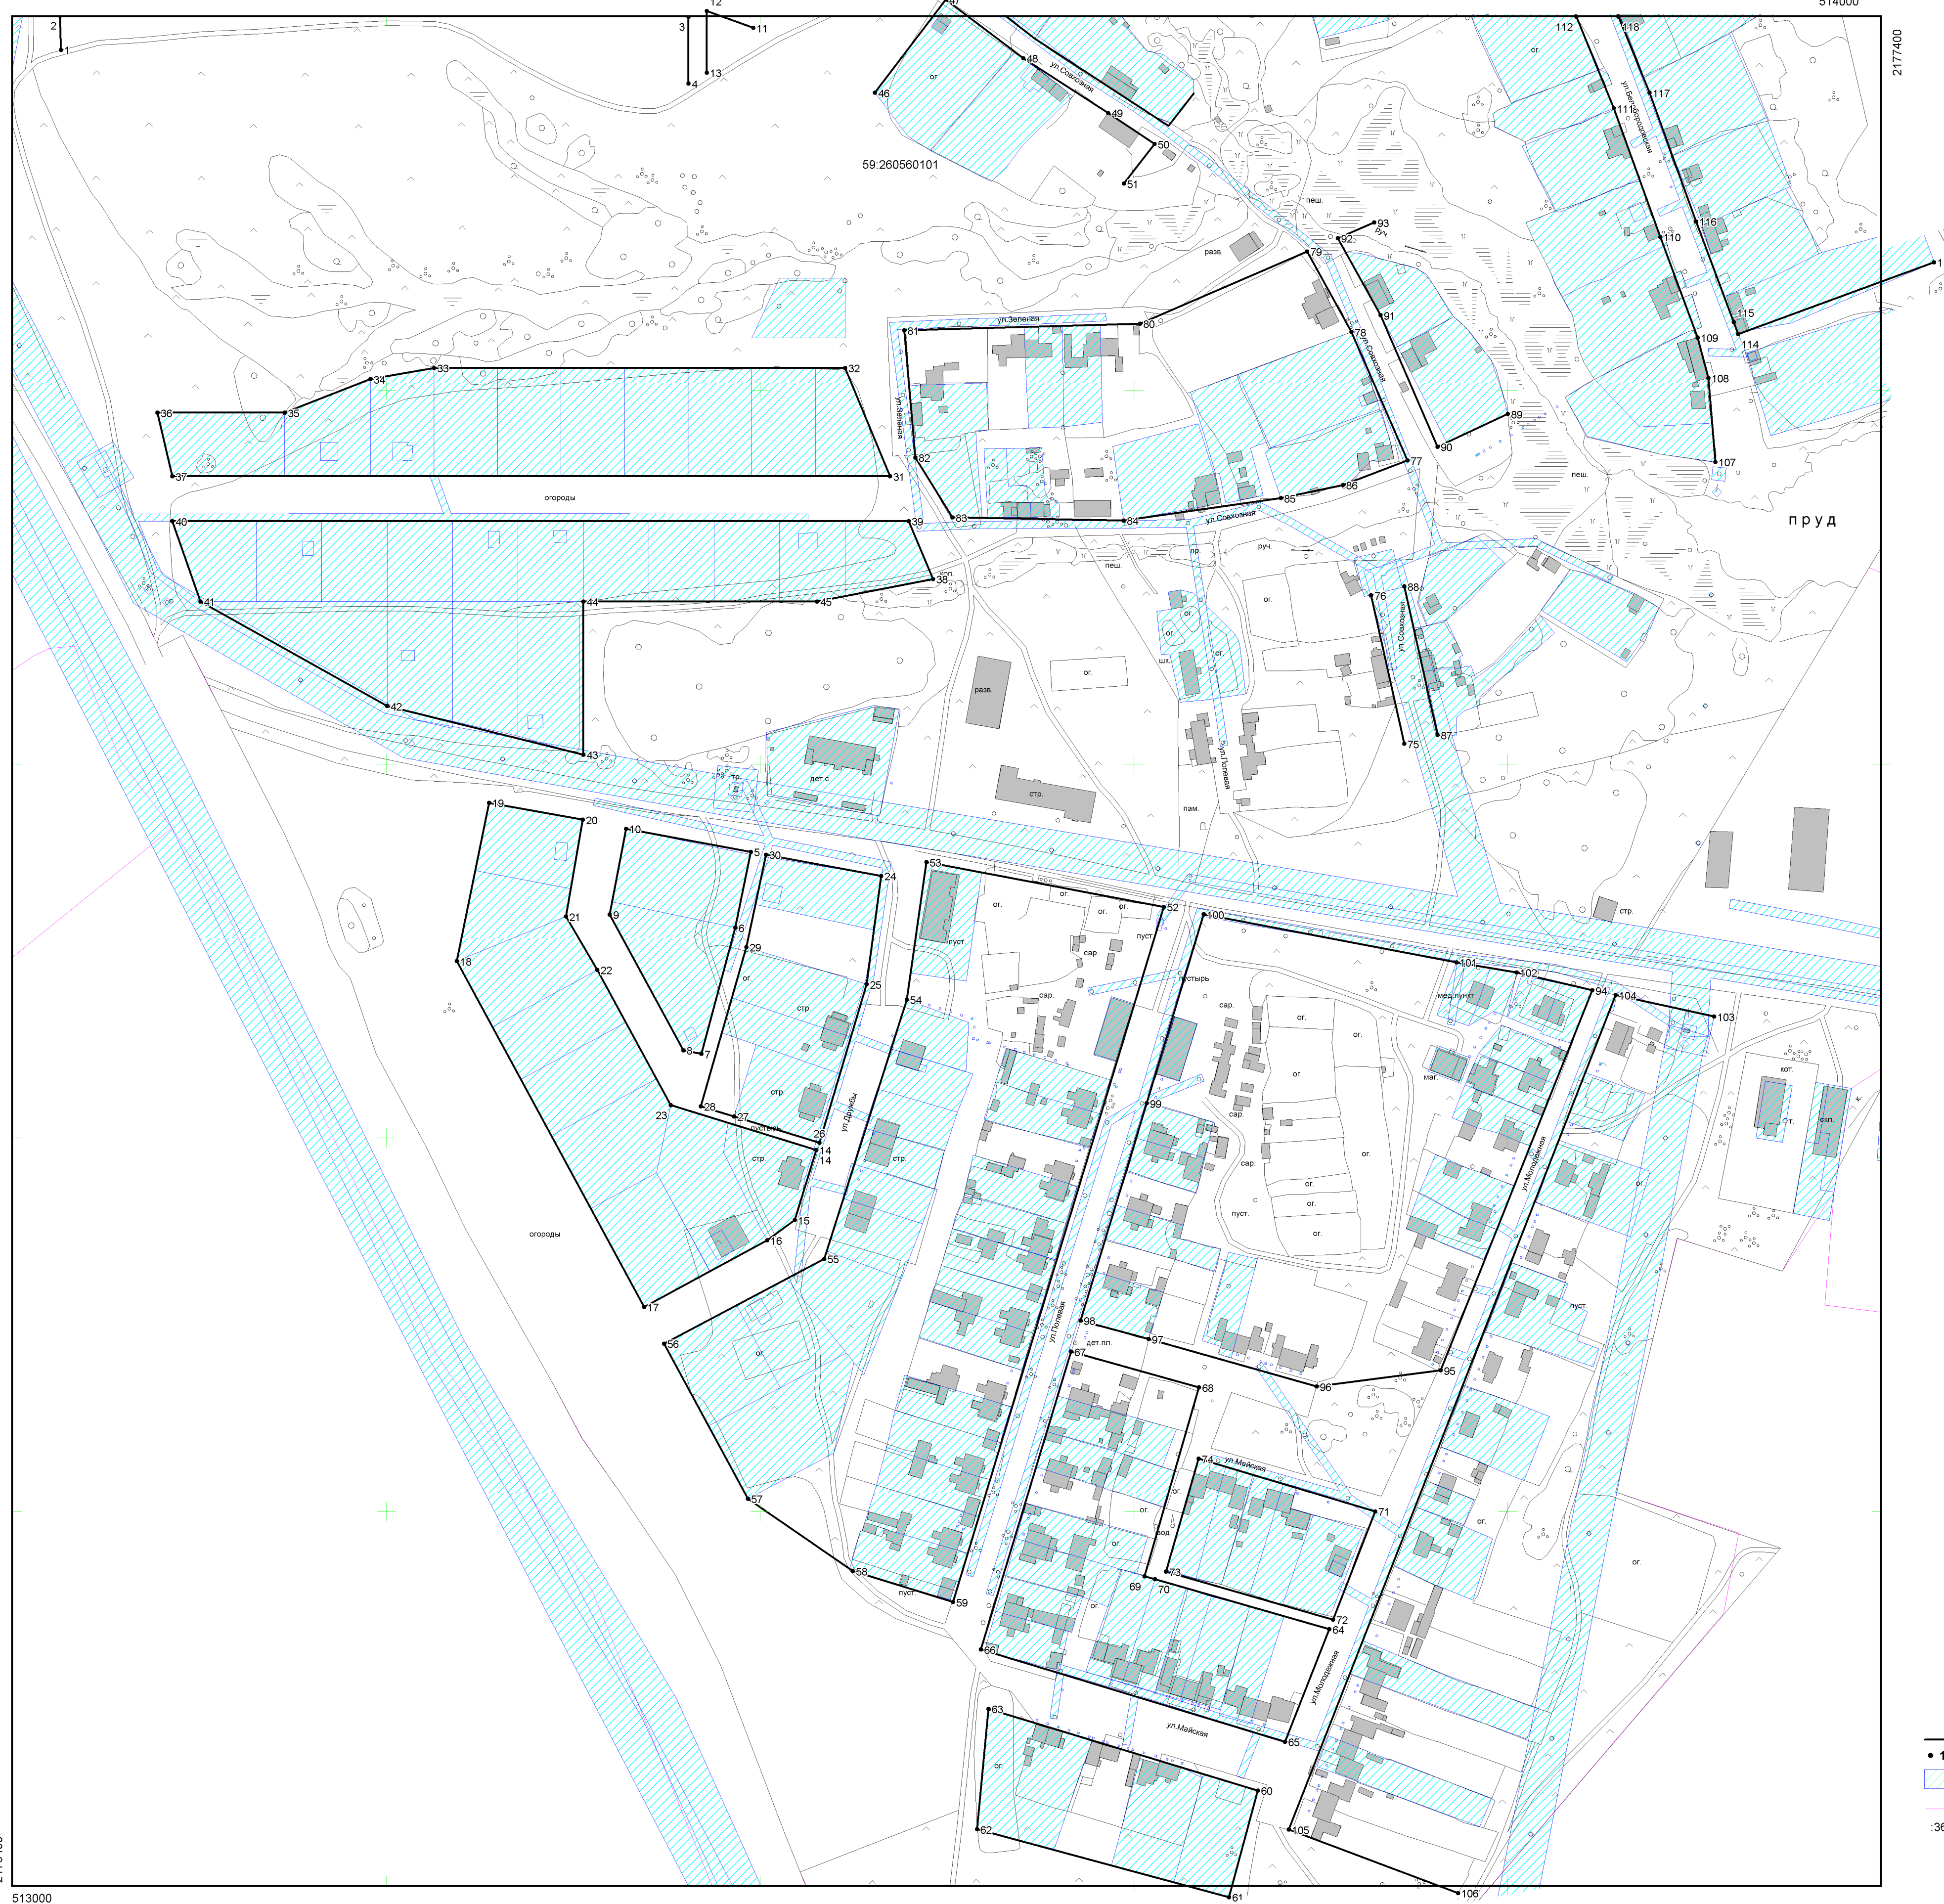

Геодетические данные

Точка, №	X	Y	Длина, м.	Дир. Угол	Точка, №	X	Y	Длина, м.	Дир. Угол
1	513882.31	2176425.78	18.35	358°00'	60	513050.9	2177066.24	59.13	195°08.1'
2	514000.65	2176425.14	-	-	61	512993.82	2177050.8	139.7	285°05.5'
3	514000	2176761.56	35.75	180°00'	62	513030.19	2176915.92	64.74	5°29.7'
4	513964.25	2176761.56	-	-	63	513094.63	2176922.12	150.61	106°52.8'
5	513553.15	2176794.89	41.35	191°38.4'	64	513050.9	2177066.24	-	-
6	513512.65	2176796.55	70	195°01.2'	65	513076.97	2177080.79	170.07	286°53.2'
7	513445.04	2176768.41	9.75	281°46.2'	66	513126.37	2176918.05	166.51	16°50.4'
8	513447.03	2176758.87	82.67	331°31.7'	67	513285.74	2176966.29	71.1	105°37.6'
9	513519.7	2176719.46	46.72	10°47.7'	68	513266.59	2177034.76	105.2	196°04.2'
10	513565.59	2176728.21	67.83	100°34'	69	513165.51	2177005.64	5.7	106°04.4'
5	513553.15	2176794.89	-	-	70	513163.93	2177011.12	97.02	105°59.5'
11	513994.04	2176796.28	26.59	290°07.7'	64	513137.2	2177104.39	-	-
12	514003.19	2176771.31	33.06	180°00'	71	513200.26	2177129.1	62.16	201°22.9'
13	513970.13	2176771.31	-	-	72	513142.38	2177106.44	93.04	286°00.4'
14	513393.64	2176830.01	39.25	197°15.9'	73	513168.04	2177017.01	62.89	16°07.3'
15	513356.16	2176818.36	18.22	233°30.7'	74	513228.45	2177034.47	96.74	106°35.3'
16	513345.32	2176803.71	74.95	241°33.8'	75	513200.26	2177129.1	-	-
17	513309.63	2176737.8	210.48	331°33'	76	513611.05	2177144.68	81.4	347°23.5'
18	513494.69	2176837.53	86.5	11°33'	77	513690.48	2177126.91	-	-
19	513579.44	2176854.85	50.91	100°14.4'	78	513762.6	2177146.34	75	336°25.3'
20	513570.39	2176704.95	52.59	189°51.9'	79	513831.34	2177116.34	49.24	331°08.9'
21	513518.58	2176695.94	33.17	149°27.3'	80	513874.46	2177092.58	97.37	249°38.9'
22	513490.01	2176712.8	82.27	151°33'	81	513835.87	2177003.19	126.17	268°20.5'
23	513417.68	2176751.99	81.64	107°07.6'	82	513832.22	2176877.07	68.3	175°06.9'
14	513393.64	2176830.01	-	-	83	513764.17	2176882.89	37.67	148°14.3'
24	513540.3	2176864.6	58.53	187°36'	84	513732.14	2176902.72	91.74	91°01.4'
25	513482.29	2176856.86	88.54	196°35.4'	85	513730.5	2176994.45	85.02	81°54.4'
26	513397.44	2176831.58	47.77	287°14.2'	86	513742.47	2177078.62	33.78	78°07.7'
27	513411.59	2176785.96	18.69	287°02.4'	87	513749.42	2177111.68	37.08	69°10.7'
28	513417.07	2176768.09	88.61	15°59.9'	77	513762.6	2177146.34	-	-
29	513502.25	2176792.51	50.52	11°57.3'	88	513615.75	2177162.36	81.4	347°23.5'
30	513551.67	2176802.98	62.66	100°27.3'	89	513695.18	2177144.59	-	-
24	513540.3	2176864.6	-	-	90	513787.46	2177200.04	41.45	245°02.1'
31	513754.14	2176869.39	62.77	337°31.2'	91	513769.97	2177162.46	76.69	336°28.7'
32	513812.14	2176845.39	220	270°00'	92	513840.29	2177131.85	47.17	331°08.9'
33	513812.14	2176825.39	34.53	259°59.5'	93	513881.6	2177109.1	21.15	66°39.2'
34	513806.14	2176851.39	49.39	248°38.6'	94	513889.98	2177218.51	-	-
35	513788.15	2176545.39	68	270°00'	95	513275.74	2177164.07	66.87	262°31.5'
36	513788.15	2176477.39	34.94	166°45.7'	96	513267.04	2177097.77	93.6	285°46.1'
37	513754.14	2176485.39	384	90°00'	97	513292.47	2177007.69	37.85	285°17.3'
31	513754.14	2176869.39	-	-	98	513302.4	2176971.37	121.46	16°54.7'
38	513699.14	2176892.39	33.65	337°08.4'	99	513418.61	2177006.7	105.64	16°48.7'
39	513730.14	2176879.32	394.03	269°59.4'	100	513519.73	2177037.26	137.75	100°43.7'
40	513730.07	2176485.29	45.49	160°42.3'	101	513531.14	2176600.32	108.17	103°54.5'
41	513687.14	2176500.32	114.61	119°14.9'	102	513605.14	2176705.32	82	0°00'
42	513631.14	2176600.32	108.17	103°54.5'	103	513687.14	2176705.32	125	90°00'
43	513605.14	2176705.32	82	0°00'	104	513687.14	2176830.32	63.22	79°03.5'
44	513687.14	2176705.32	125	90°00'	105	513699.14	2176892.39	-	-
45	513687.14	2176830.32	63.22	79°03.5'	106	513859.36	2176861.32	62.55	37°16.2'
38	513699.14	2176892.39	-	-	107	514009.14	2176899.2	51.94	128°58.8'
46	513859.36	2176861.32	62.55	37°16.2'	108	513877.89	2176940.69	53.97	122°53.1'
47	514009.14	2176899.2	51.94	128°58.8'	109	513848.59	2176986.02	30.05	123°43.5'
48	513877.89	2176940.69	53.97	122°53.1'	50	513831.91	2177011.01	26.78	217°54'
49	513848.59	2176986.02	30.05	123°43.5'	51	513810.77	2176994.56	-	-
50	513831.91	2177011.01	26.78	217°54'	52	513523.69	2177015.92	129.22	280°42.4'
51	513810.77	2176994.56	-	-	53	513547.7	2176888.95	74.32	188°10.6'
52	513523.69	2177015.92	129.22	280°42.4'	54	513474.14	2176878.38	145.54	197°39.3'
53	513547.7	2176888.95	74.32	188°10.6'	55	513335.45	2176834.24	97.1	242°04.7'
54	513474.14	2176878.38	145.54	197°39.3'	56	513289.98	2176748.44	94.33	151°32.5'
55	513335.45	2176834.24	97.1	242°04.7'	57	513207.05	2176793.39	68.15	124°38.5'
56	513289.98	2176748.44	94.33	151°32.5'	58	513168.31	2176849.46	56.11	107°11.6'
57	513207.05	2176793.39	68.15	124°38.5'	59	513151.72	2176903.07	388.71	16°52.6'
58	513168.31	2176849.46	56.11	107°11.6'	52	513523.69	2177015.92	-	-
59	513151.72	2176903.07	388.71	16°52.6'	118	514000	2177259.34	-	-
52	513523.69	2177015.92	-	-					

Схема расположения планшета

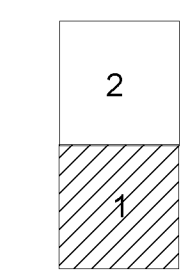

- Условные обозначения
- Устанавливаемая Красная линия
  - 16 Обозначение точек
  - Земельный участок, границы которого установлены в соответствии с действующим законодательством
  - Граница квартала
  - Кадастровый номер земельного участка

2176400

513000

Масштаб 1:2000